



SECTION D-D 1:250

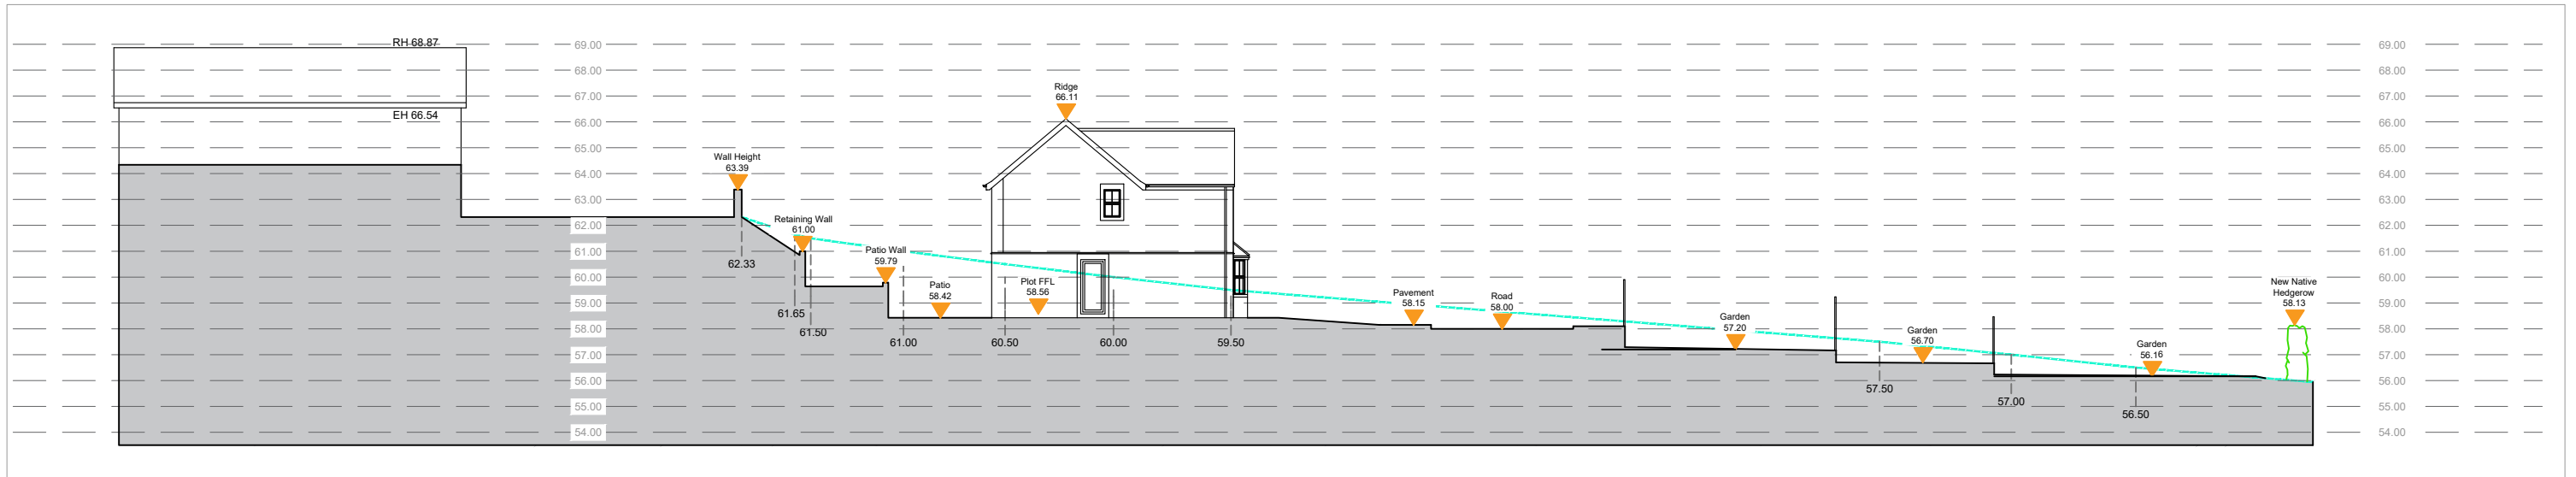

SECTION E-E 1:250

Development Pine Valley, Cwmafan Port Talbot		Job No. 17_063
Title Proposed Site Sections		Dwg No. Rev. AL(20)02 B
Date 15/11/15	Drawn BK	Scale 1:250 @ A3
 Architects · Town planners Environmental & Urban design		www.c2architects.co.uk tel: 029 20452100
<small>Unit 1A, Compass Business Park, Pacific Road, Cardiff, CF24 6HL</small>		