




Location Plan
1:500 @ A3

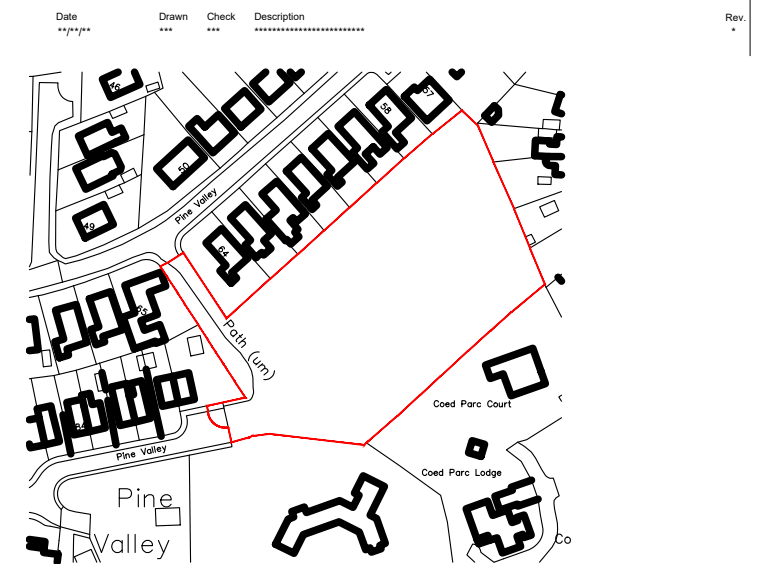

Location Plan
1:2500 @ A3

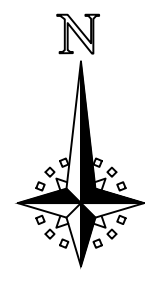

Development Pine Valley, Cwmafan Port Talbot		Job No. 17_063
Title Proposed Site Location		Dwg No. Rev. AL(90)02
Date 18/07/2017	Drawn WS	Scale 1:500 / 1:2500 @ A3
 C² Architects		Town planners Environmental & Urban design
<small>Unit 1A, Compass Business Park, Pacific Road, Cardiff, CF24 5HL</small>		<small>www.c2architects.co.uk tel: 029 20452100</small>