




Section A-A
1:500 @ A3

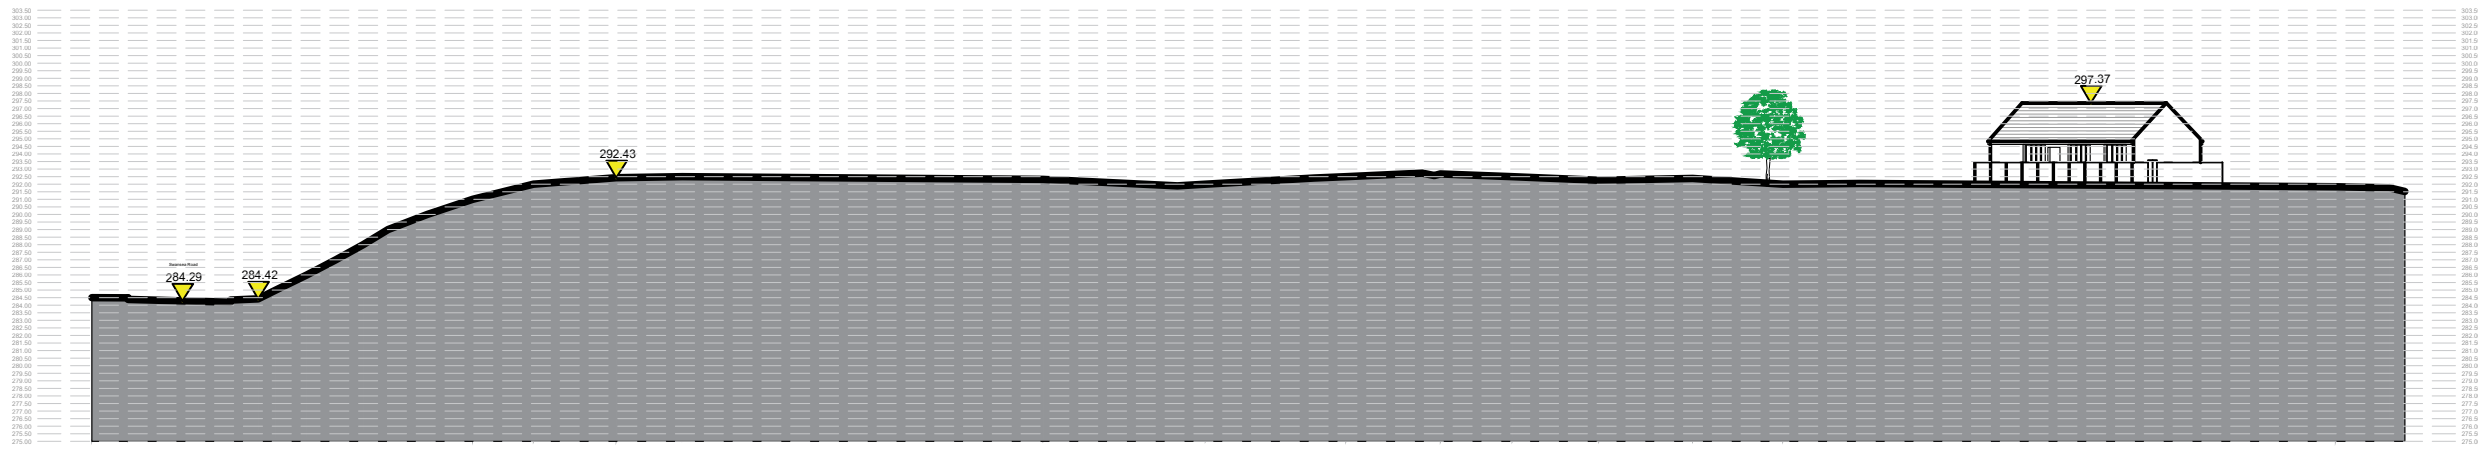

Section B-B
1:500 @ A3

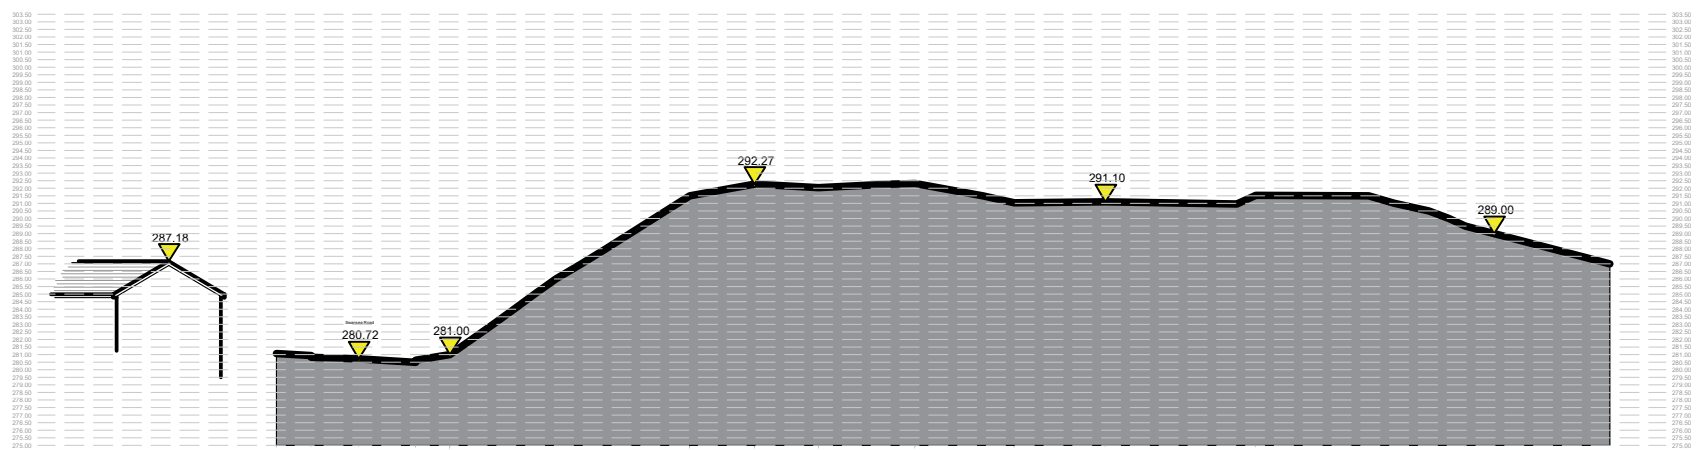

Section C-C
1:500 @ A3

Development at Swansea Road, Merthyr Tydfil		Job No. 18 004	Rev.
Title Existing Site Sections		Dwg No. AL(01)20	
Date 05/03/2018	Drawn WS	Scale 1:500 @A3, 1:250 @A1	
		Architects · Town planners Environmental & Urban design	
Unit 1A, Compass Business Park, Pacific Road, Cardiff, CF24 5HL		www.c-architects.co.uk tel: 029 20452100	