



Section D-D
1:500 @ A3

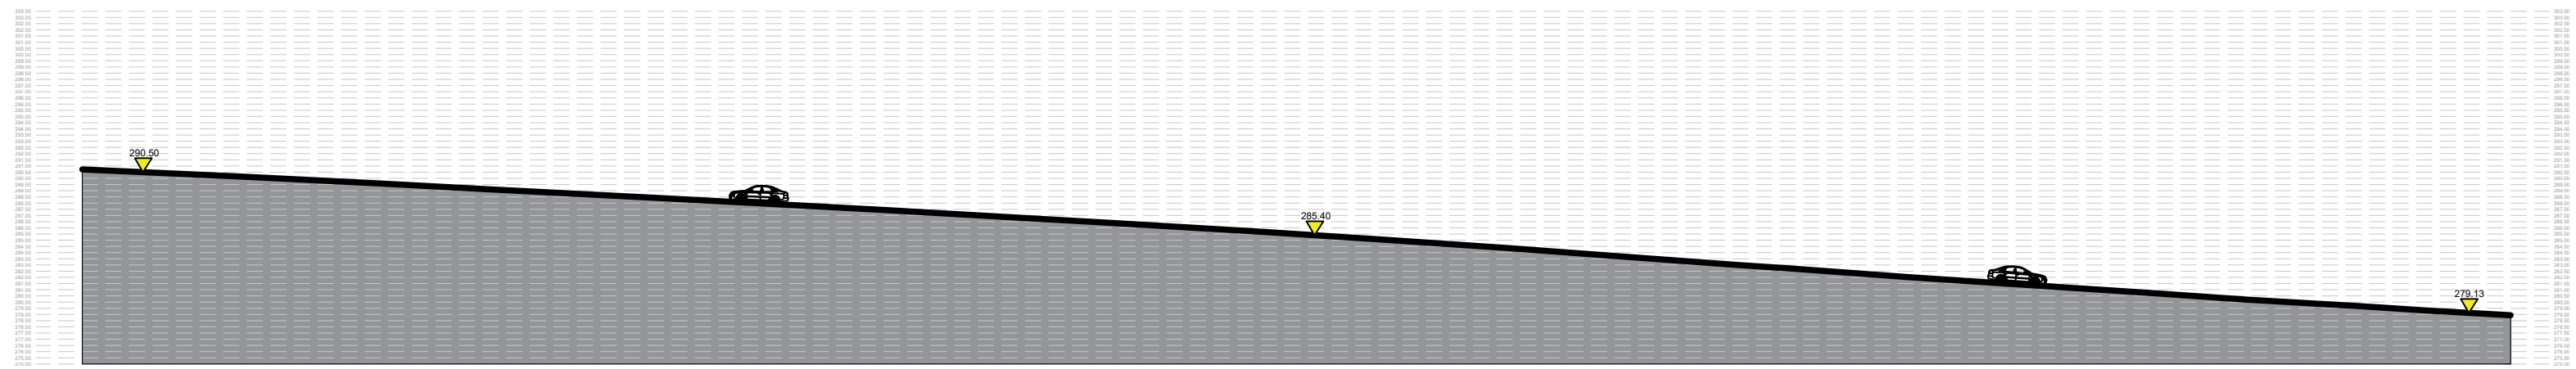

Section G-G
1:500 @ A3

Development at Swansea Road, Merthyr Tydfil		Job No. 18 004	Rev.
Title Existing Site Sections		Dwg No. AL(01)21	
Date 05/03/2018	Drawn WS	Scale 1:500 @A3, 1:250 @A1	
 Architects		Town planners Environmental & Urban design	
<small>Unit 1A, Compass Business Park, Pacific Road, Cardiff. CF24 5HL</small>		<small>www.cjarchitects.co.uk tel: 029 20452100</small>	