



Section F-F
1:500 @ A3

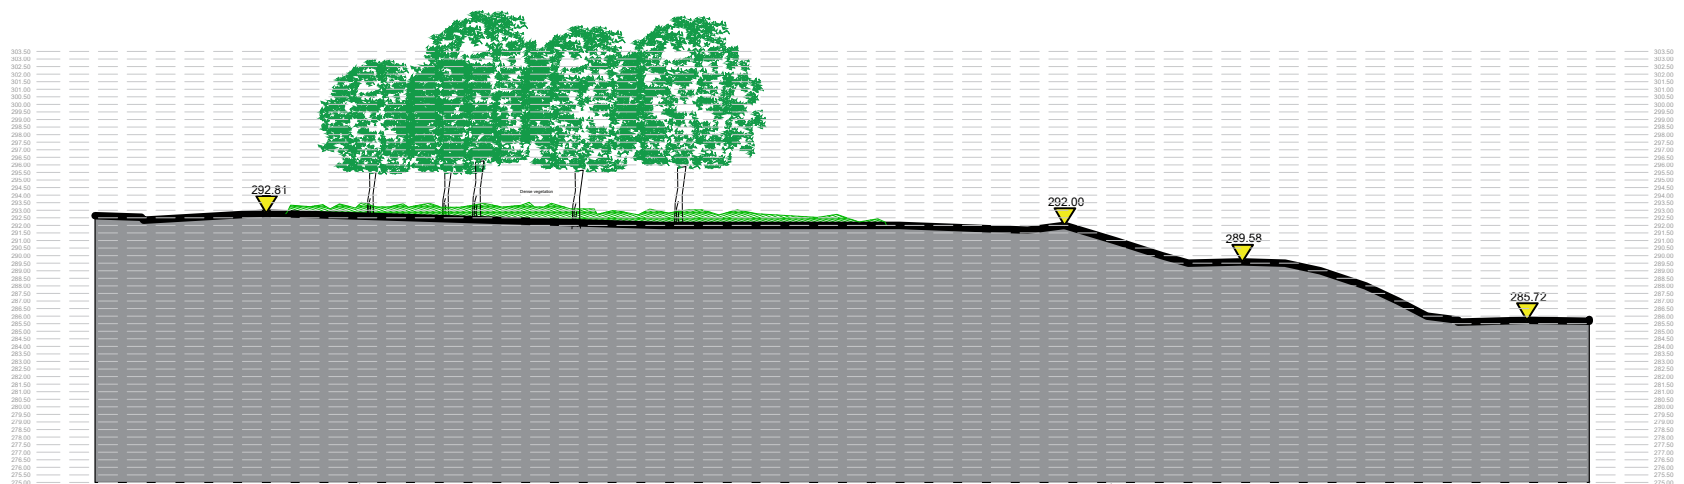

Section E-E
1:500 @ A3

Development at Swansea Road, Merthyr Tydfil		Job No. 18 004	Rev.
Title Existing Site Sections		Dwg No. AL(01)22	
Date 05/03/2018	Drawn WS	Scale 1:500 @A3, 1:250 @A1	
 C² Architects		Town planners Environmental & Urban design	
<small>Unit 1A, Compass Business Park, Pacific Road, Cardiff, CF24 5HL</small>		<small>www.c2architects.co.uk tel: 029 20452100</small>	