



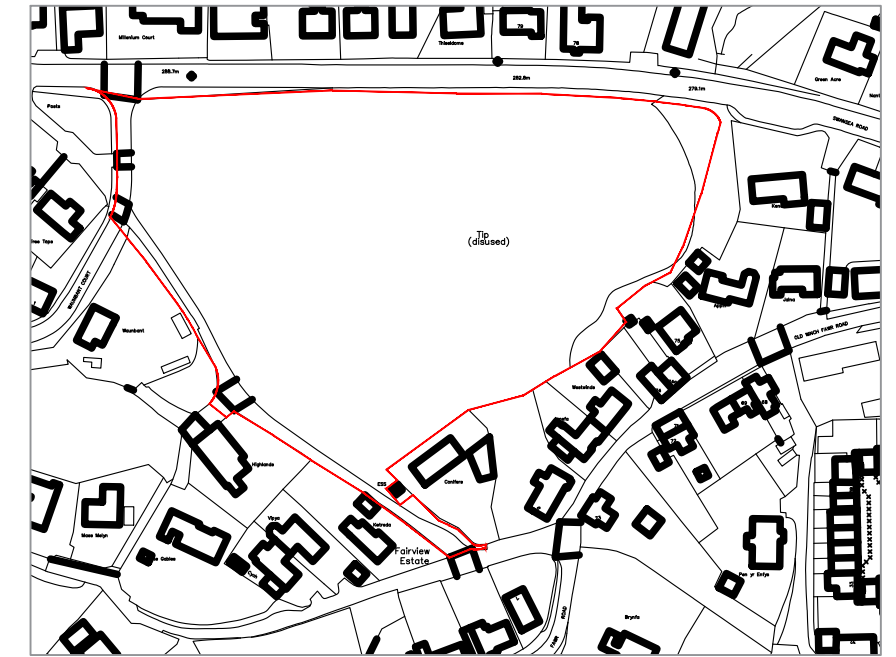


Location Plan  
1:1000



Location Plan  
1:2500

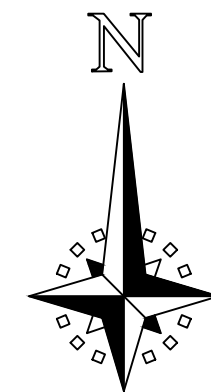

Development at Swansea Road, Merthyr Tydfil		Job No. 18 004
Title Location Plan		Dwg No. Rev. AL(90)01 A
Date 09/02/2018	Drawn WS	Scale 1:1000 & 1:2500 @ A3
 <b>C<sup>2</sup> Architects</b>		Town planners Environmental & Urban design
<small>Unit 1A, Compass Business Park, Pacific Road, Cardiff, CF24 6HL</small>		<small>www.c2architects.co.uk tel: 029 20452100</small>