


Spanish Garden


Taking its influence from Generalife in Granada & Moorish styles, the Spanish Garden comprises of a strong geometric layout, tiles to the octagonal water feature and low planter walls, a long rill water feature, light and bright pink walls, and a Loggia overlooking the garden with the church spire as a backdrop. The garden instantly makes you feel like you are abroad. Through careful restoration and complementary Mediterranean planting we aim to reinvigorate the character of the garden, as well as future proof it for climate change.

LEGEND


- 1 Conserve and repair Loggia, climbers to facade
- 2 Remove existing storage for seating
- 3 Conserve and repair existing steps
- 4 New set of steps to match renovated existing
- 5 Re-tile water feature and replace jet nozzles
- 6 Conserve and repair existing kerbs
- 7 Conserve and repair existing cloister
- 8 Conserve and repair cobbled courtyard
- 9 Conserve and repair existing paving

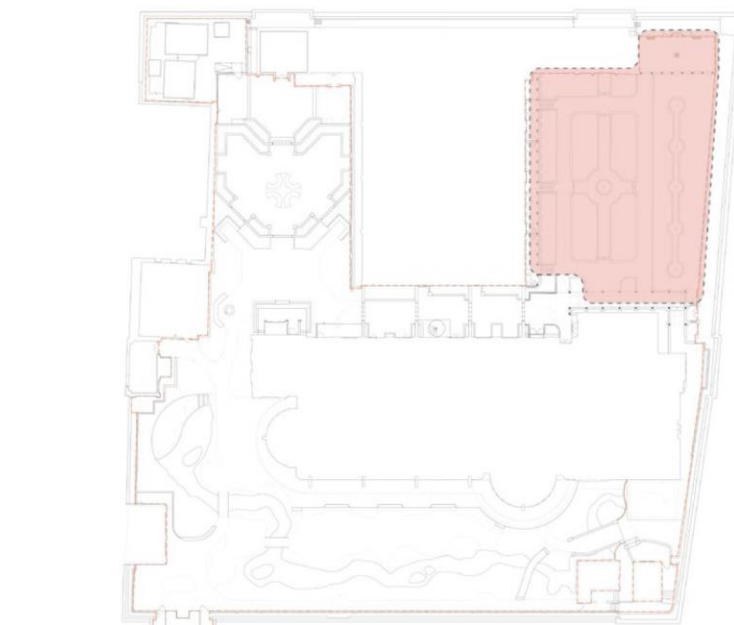


Location Plan (NTS)

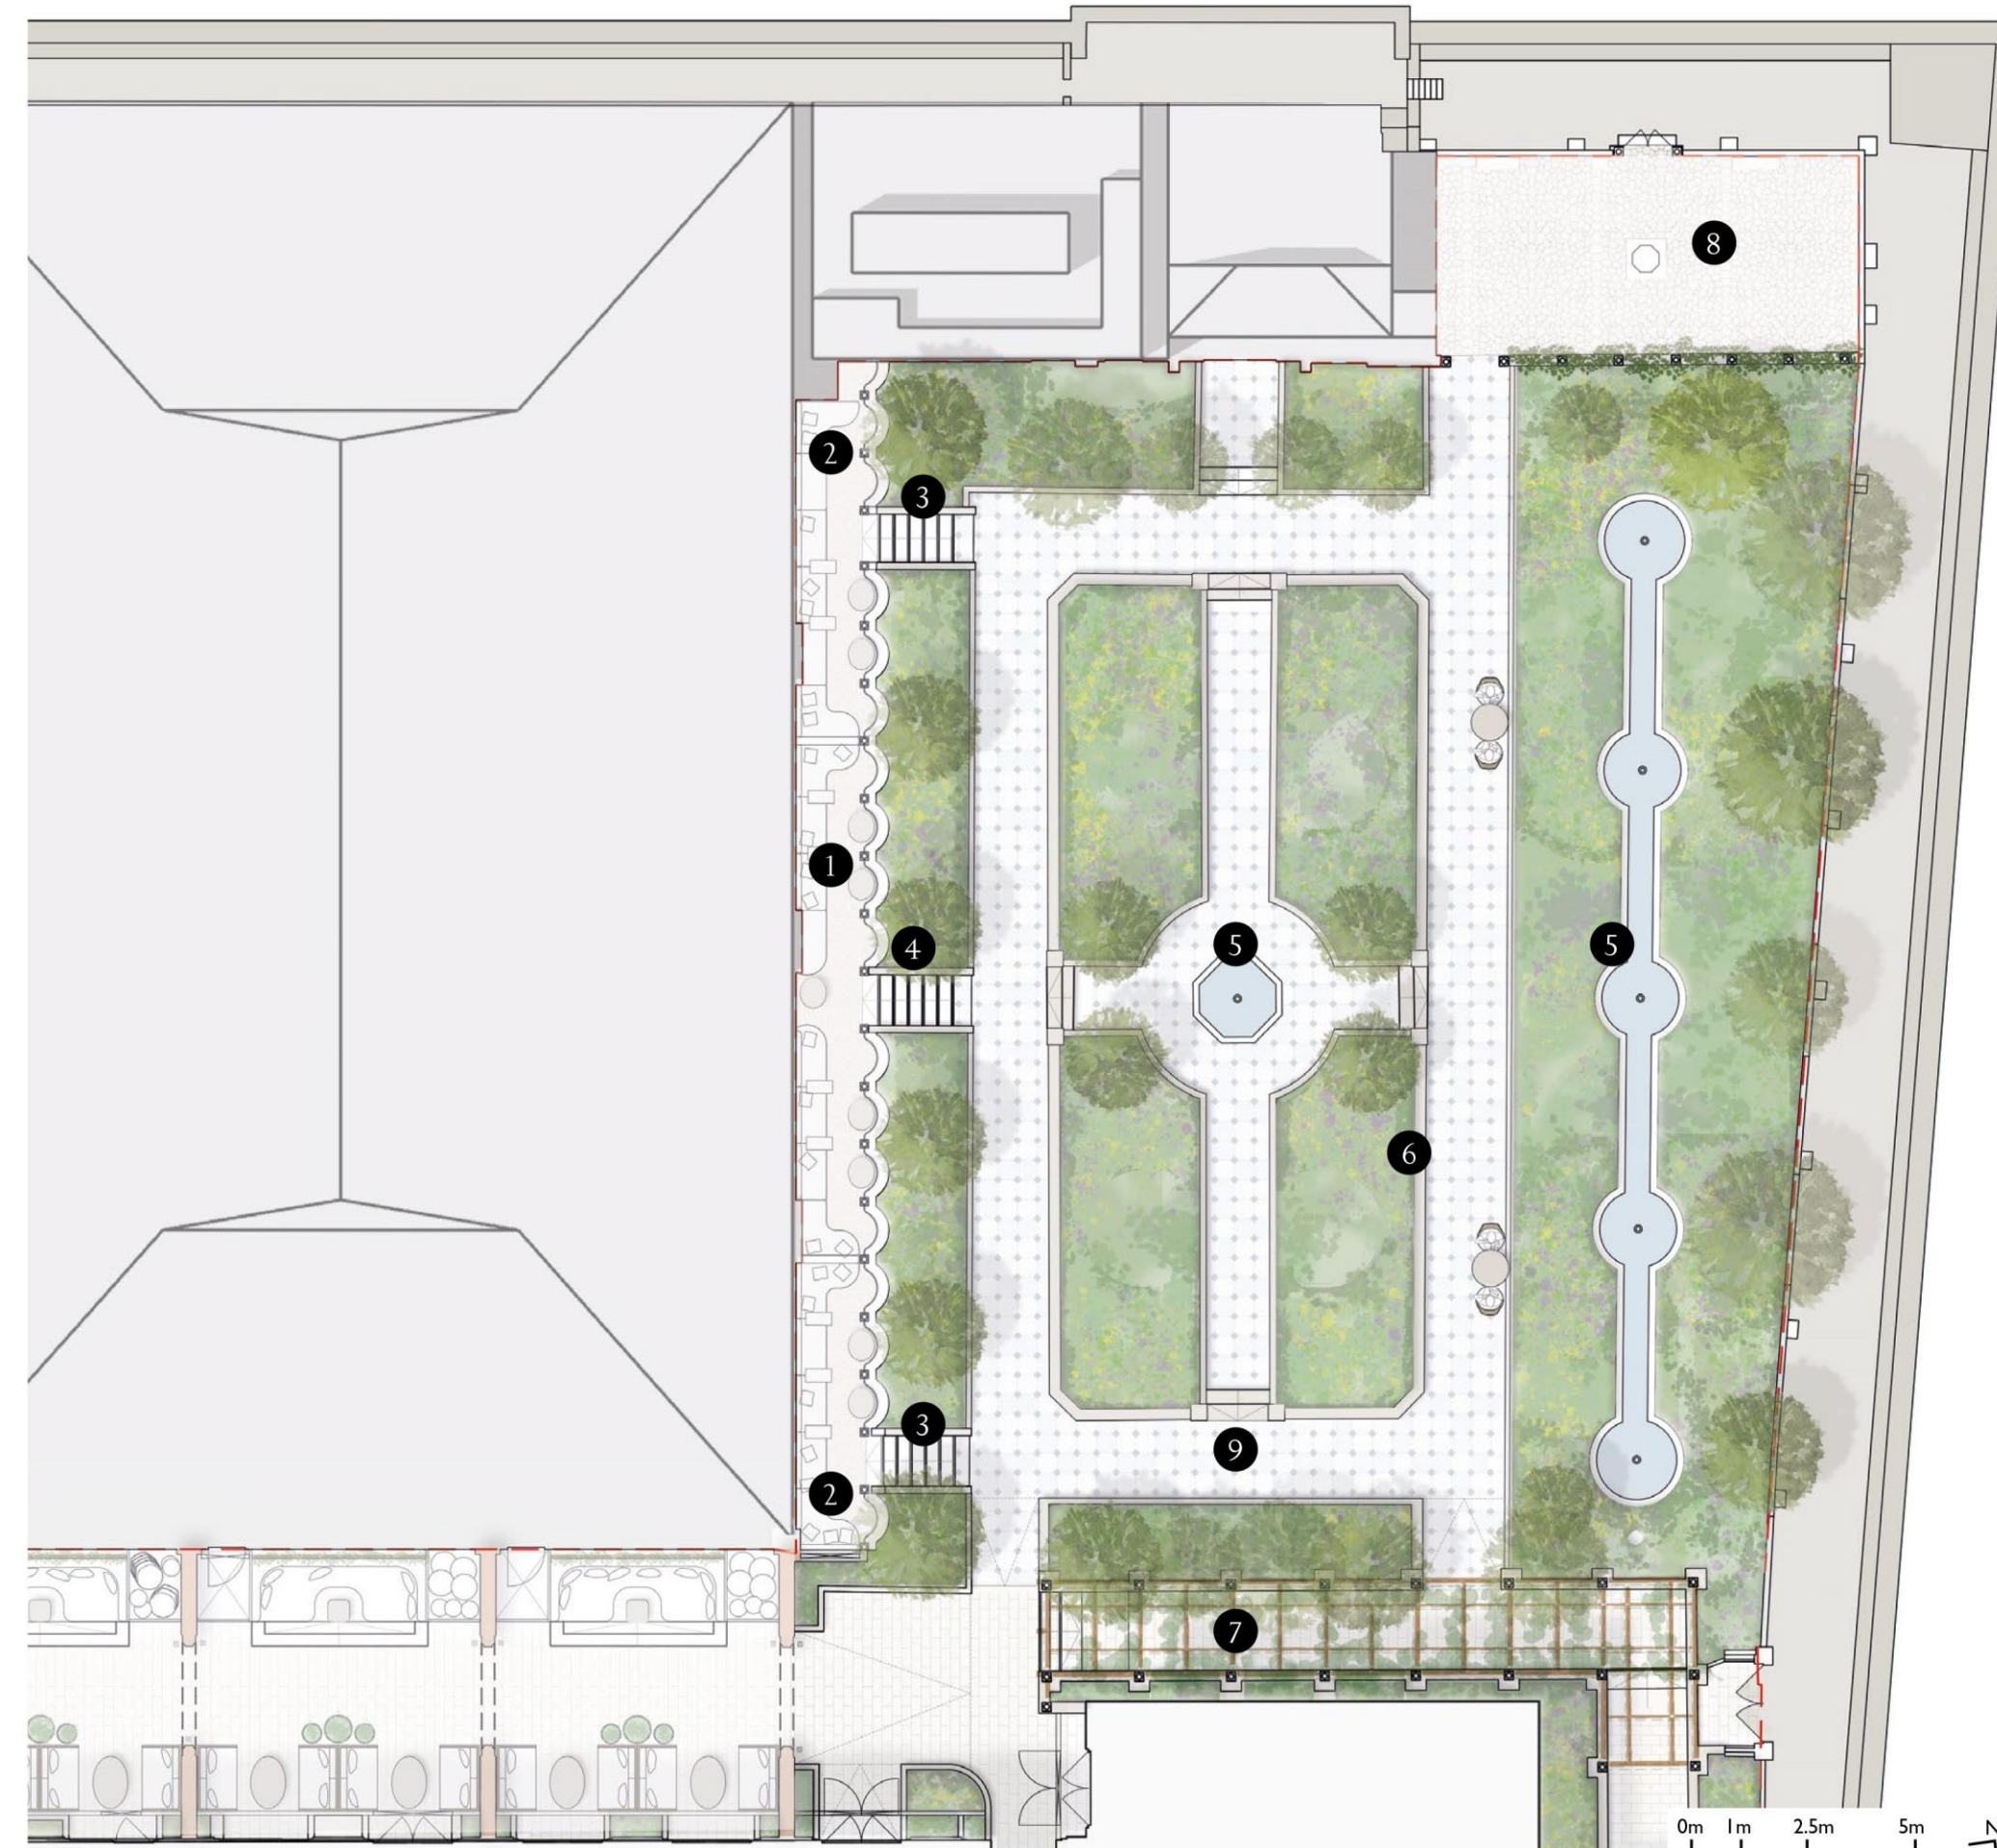

Spanish Garden Character Area (Scale 1:200)

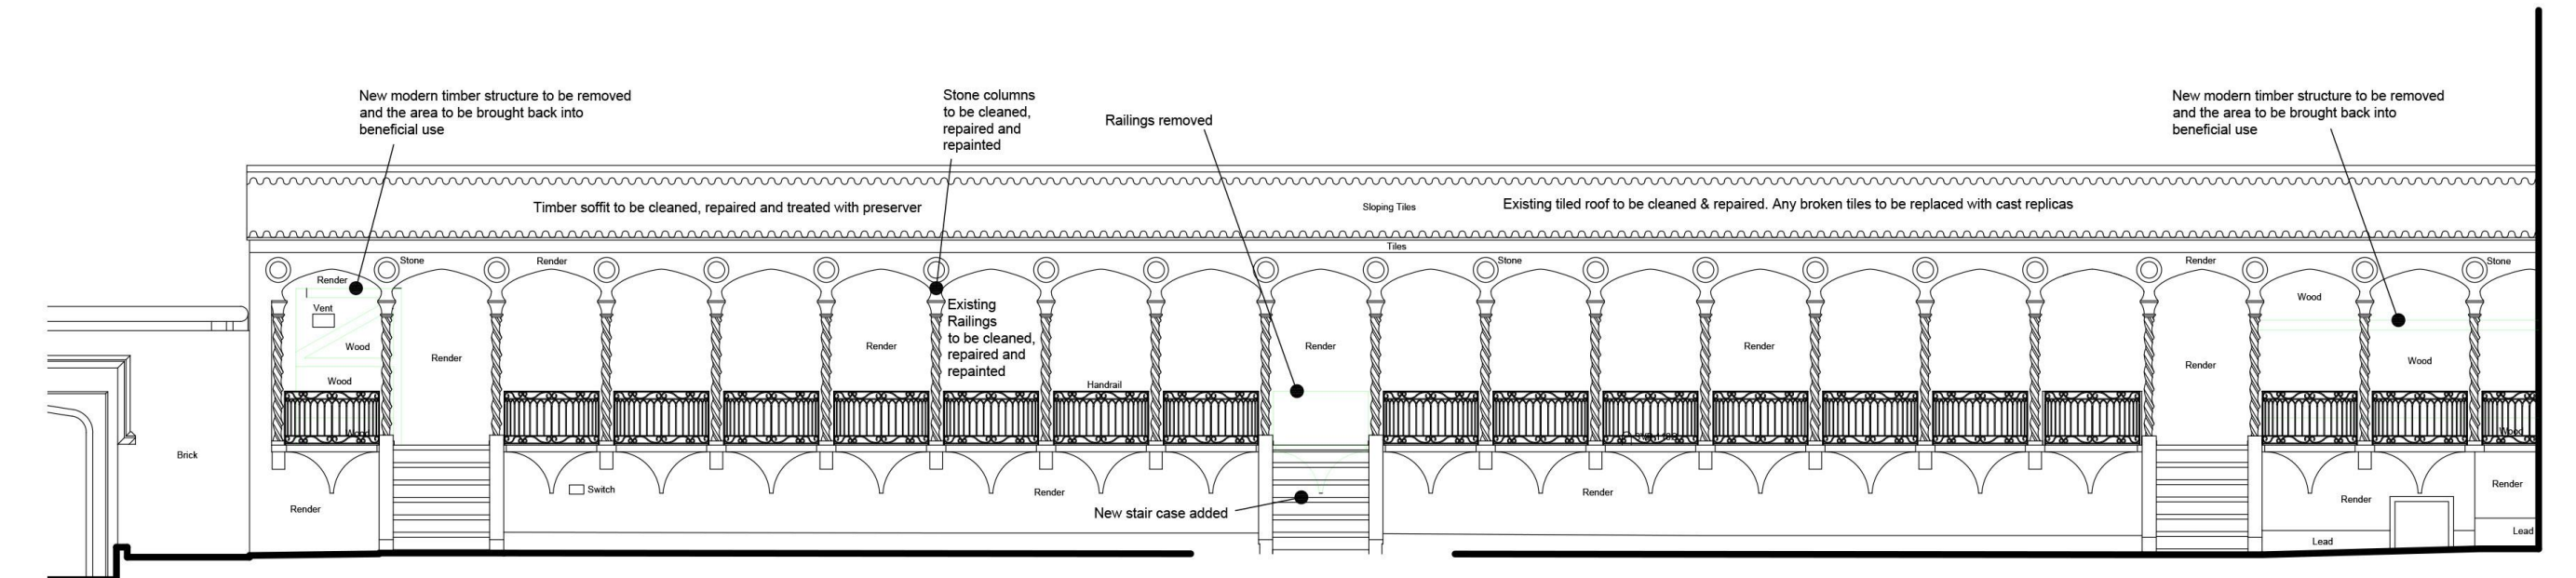

Elevation

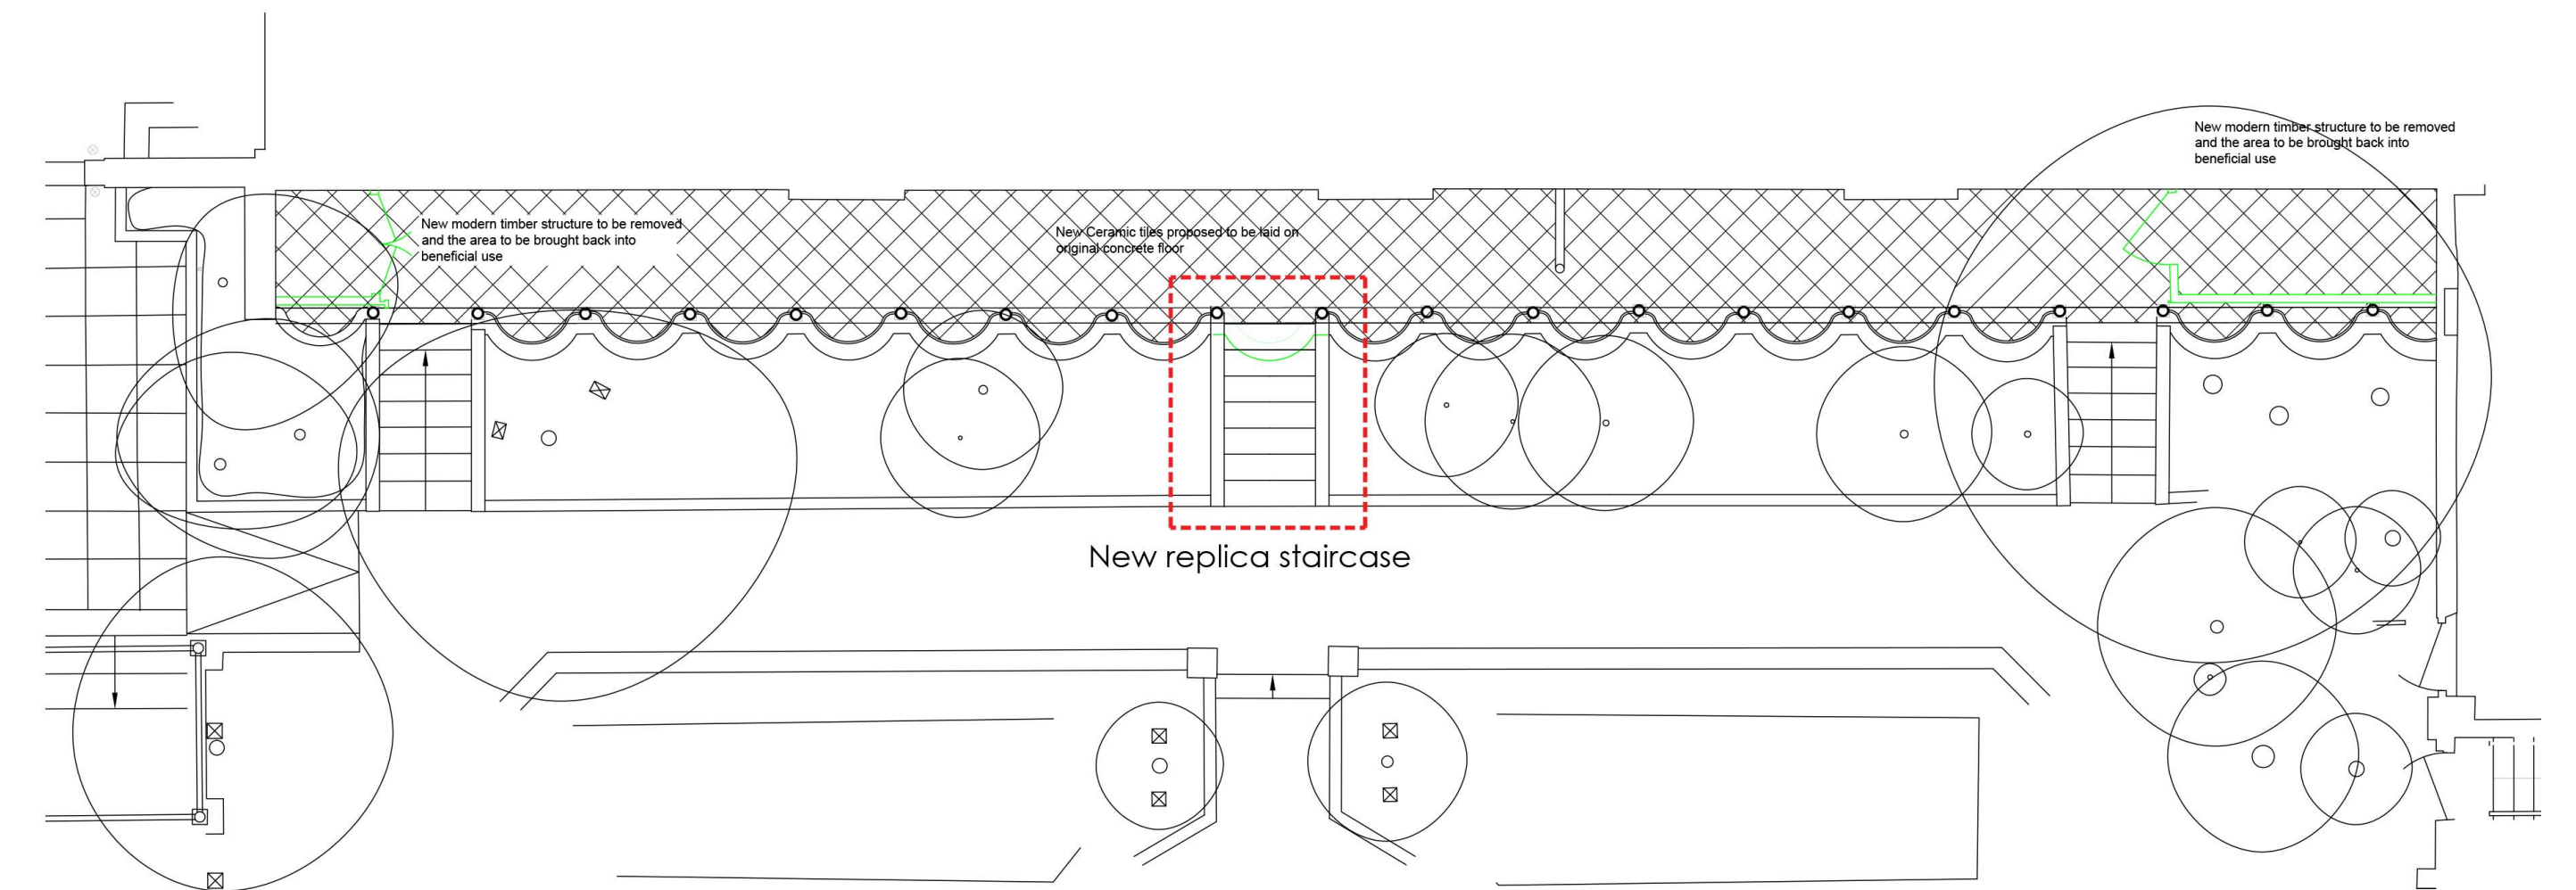

Plan

