


Woodland Garden

LEGEND

- 1 Free standing decking floating over pond
- 2 Terrace, paving flush with internal FFLs
- 3 New / replacement multi-stem tree planting
- 4 Species rich lawn
- 5 New DDA compliant bridge
- 6 Relocated and repaired existing bridge
- 7 Flat stone clad existing stream
- 8 Screened refuse & recycling storage area
- 9 Perennial and shrub planting
- 10 Biodiverse green roof
- 11 Refuse shelter with biodiverse green roof
- 12 Reinstated stream crossing
- 13 Climbers to walls
- 14 Low retaining wall with coping stone for seating
- 15 Retain existing trees

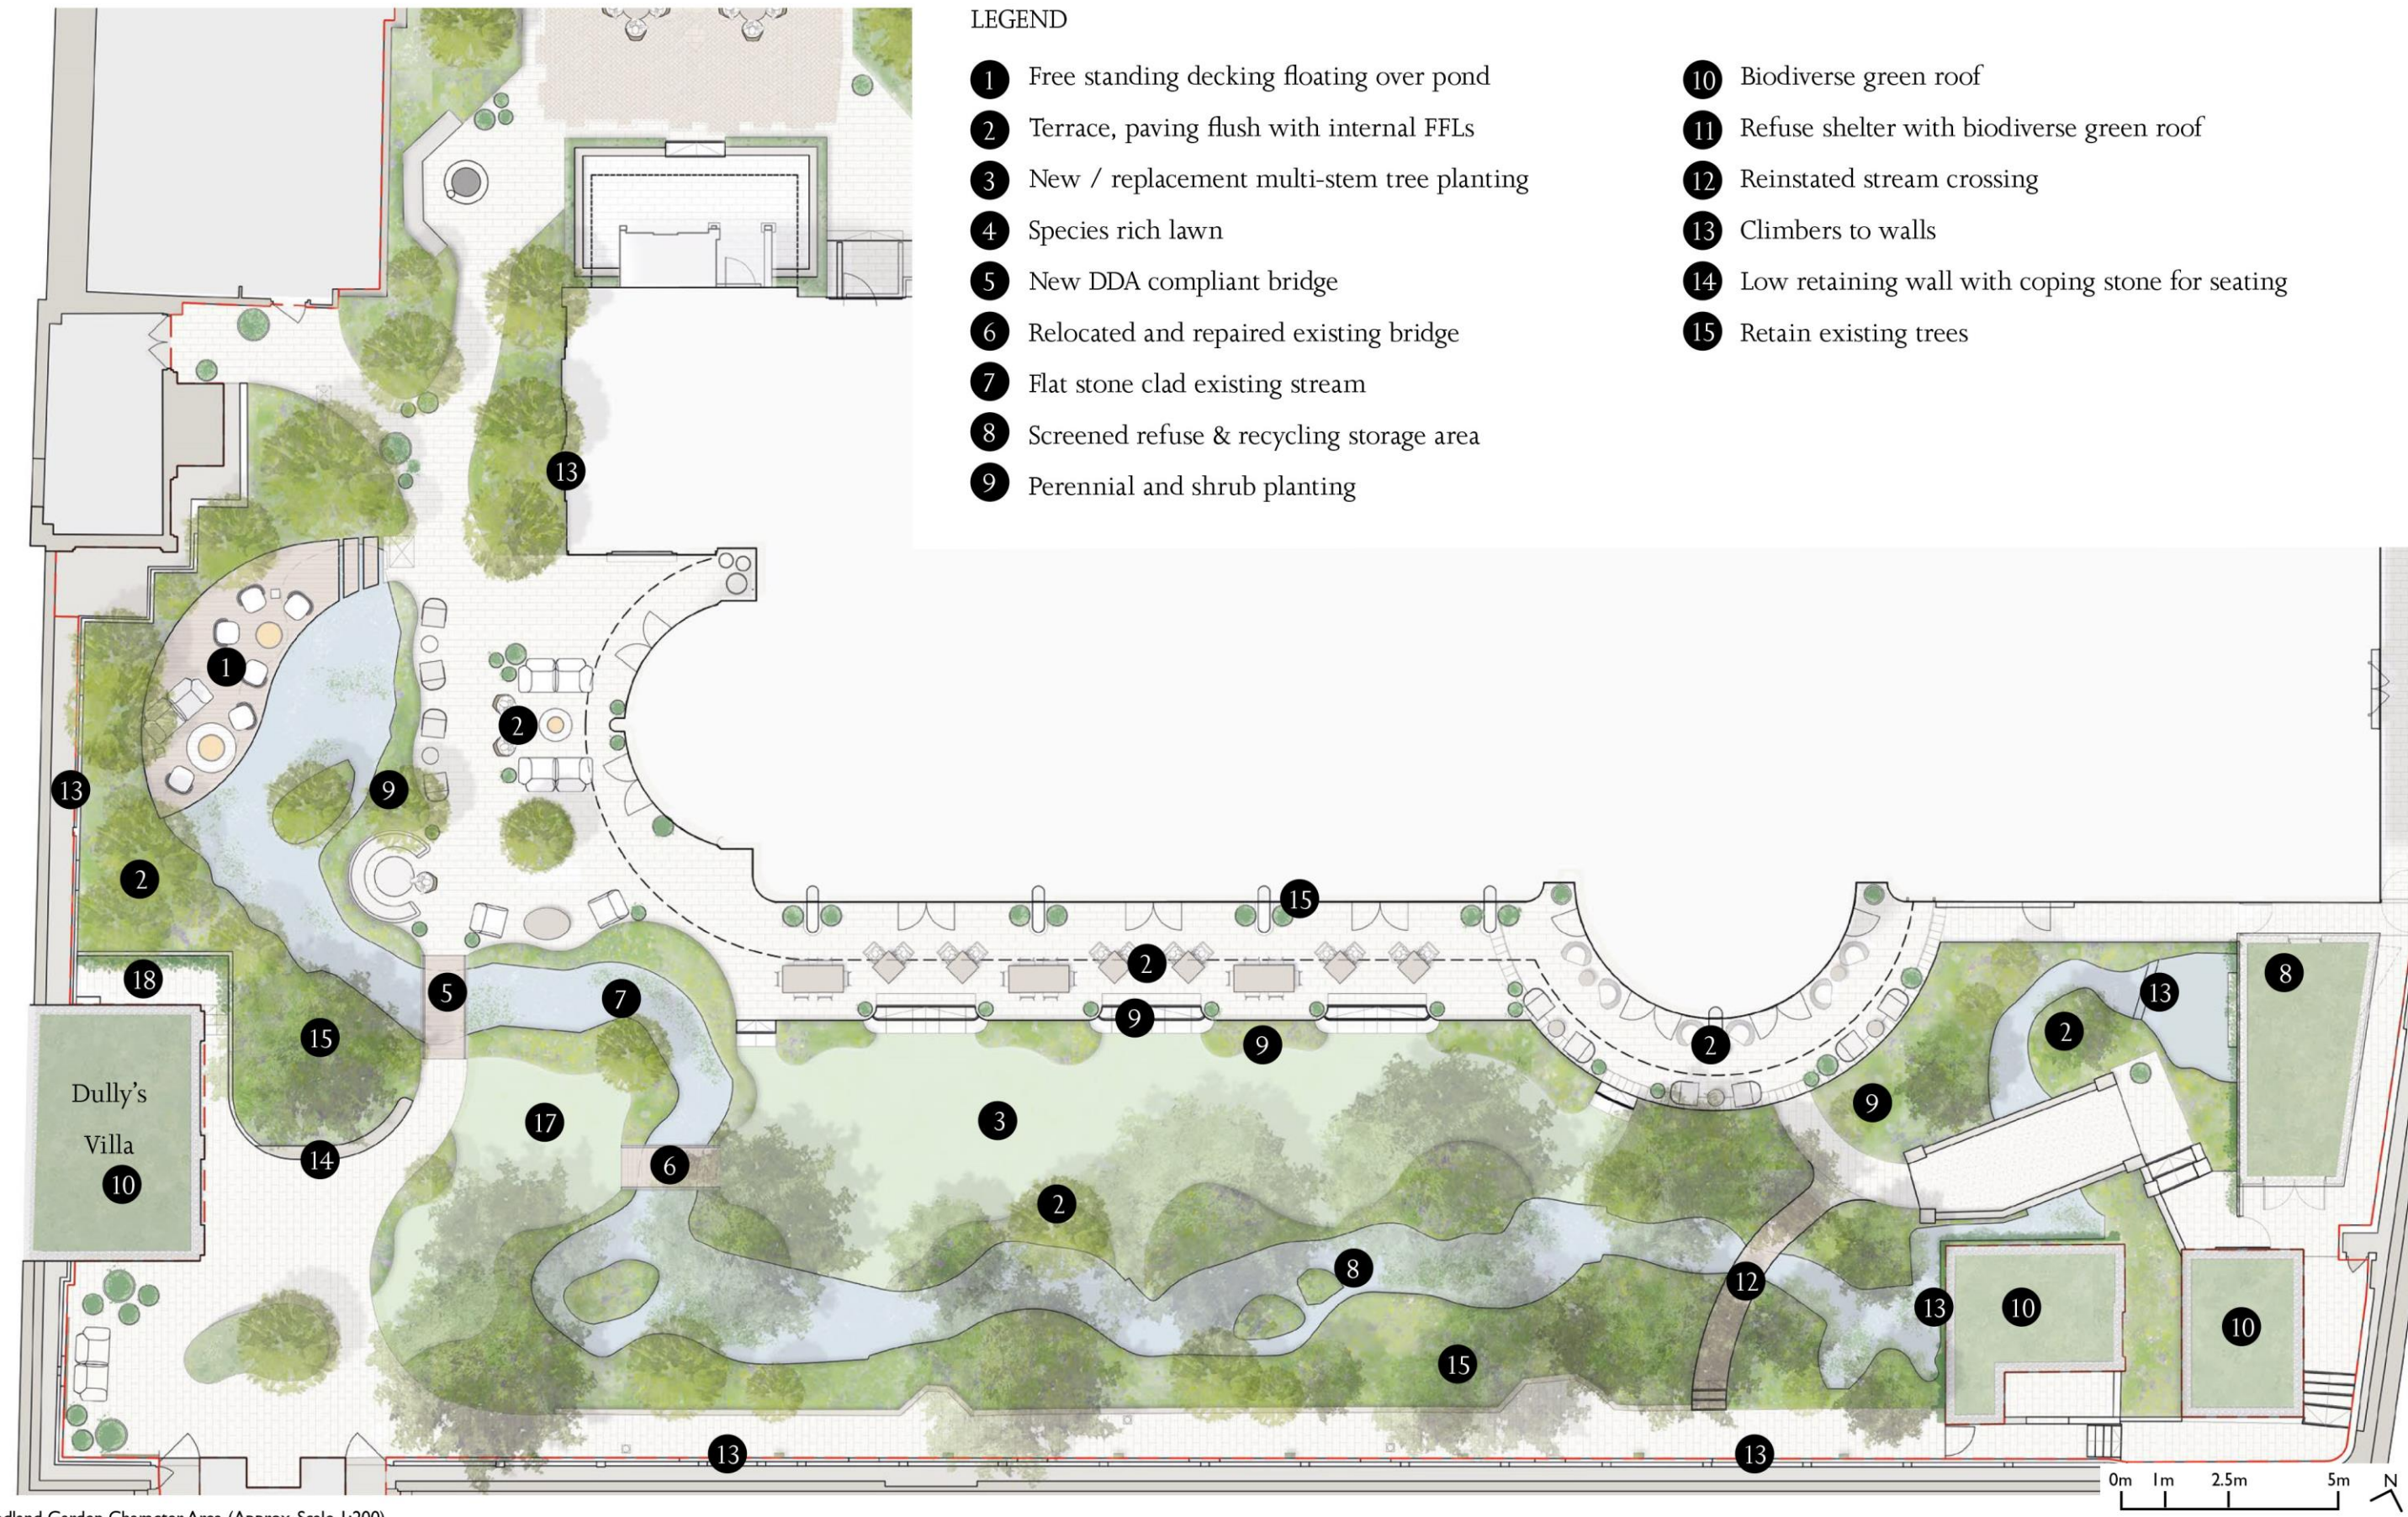

Woodland Garden Character Area (Approx. Scale 1:200)

