




Front (South) Elevation

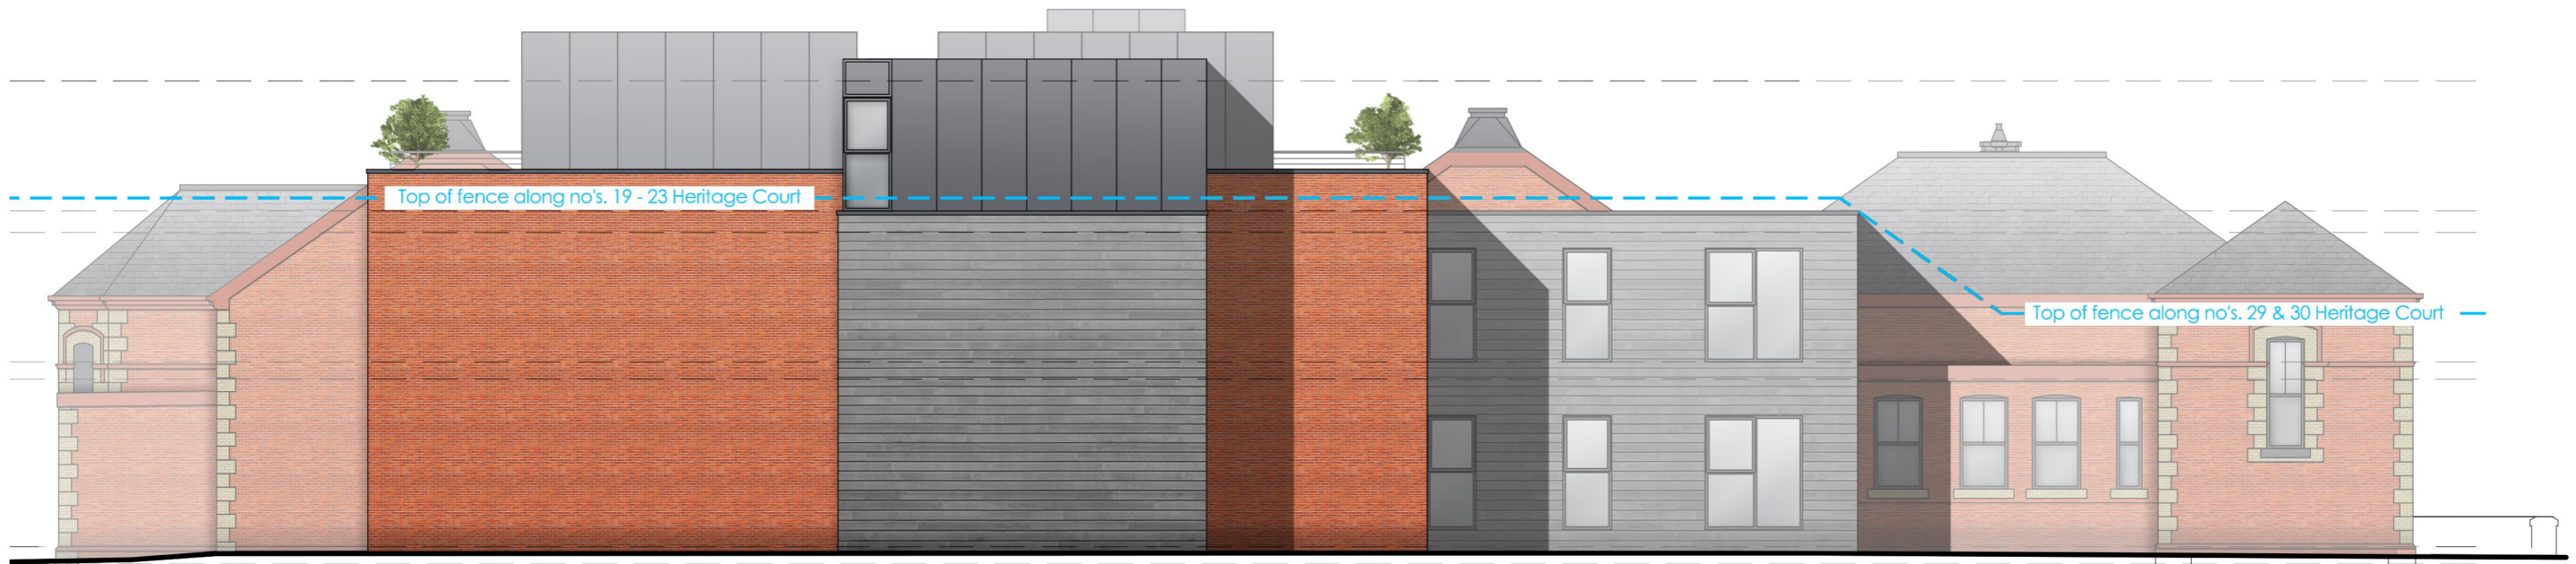

Rear (North) Elevation

Proposed Redevelopment		Job No.	22_058
Former Merthyr Hospital		Dwg No.	SK12
High Street, Merthyr CF47 ORX		Rev.	B
Title			
Sketch Elevations 1 of 2			
Date	Drawn	Scale	
20/07/22		1:125 & @ A3, 1:250 & A1	

C² Architects · Town planners
 Environmental & Urban design

Unit 1A, Compass Business Park,
 Pacific Road, Cardiff, CF24 6HL
 www.c.jarchitects.co.uk
 tel: 029 20452100