Concept Masterplan


The masterplan is divided into distinct landscape character areas influenced by the proposed landscape treatment, character, and associated uses. The adjacent diagram identifies the various character areas to be expressed through the built elements, materials, furniture and plant selection.

Graham Aubrey (Ingram Consultancy Ltd) is a chartered building surveyor and historic building consultant who has been appointed by the Applicant to undertake a survey to provide a general understanding of the masonary (refer to para. 1.3 of his report - 2022-005-Gardern-Structures-Condition-Report) and assist in devloping the submitted renovation and restoration proposals. Please refer to this report for details on any restorations / renovations.

The following pages illustrate the landscape elements and components that define the various character areas, as set out below:

Key

- I Existing Garden Sheds
- 2 English Garden Outdoor Dining
- 3 Conserve and Repair English Garden Shelter
- **4** Tudor Walk
- **5** Spanish Garden
- **6** Loggia
- 7 Cobbled Courtyard
- **8** Cloister
- **9** Conserve and Repair Water Features
- **10** Sun Pavilion
- II Woodland Garden
- 12 Terrace
- 13 Dully's (Villa)
- 14 Conserve and Repair Stream
- 15 Refuse & Recycling Store

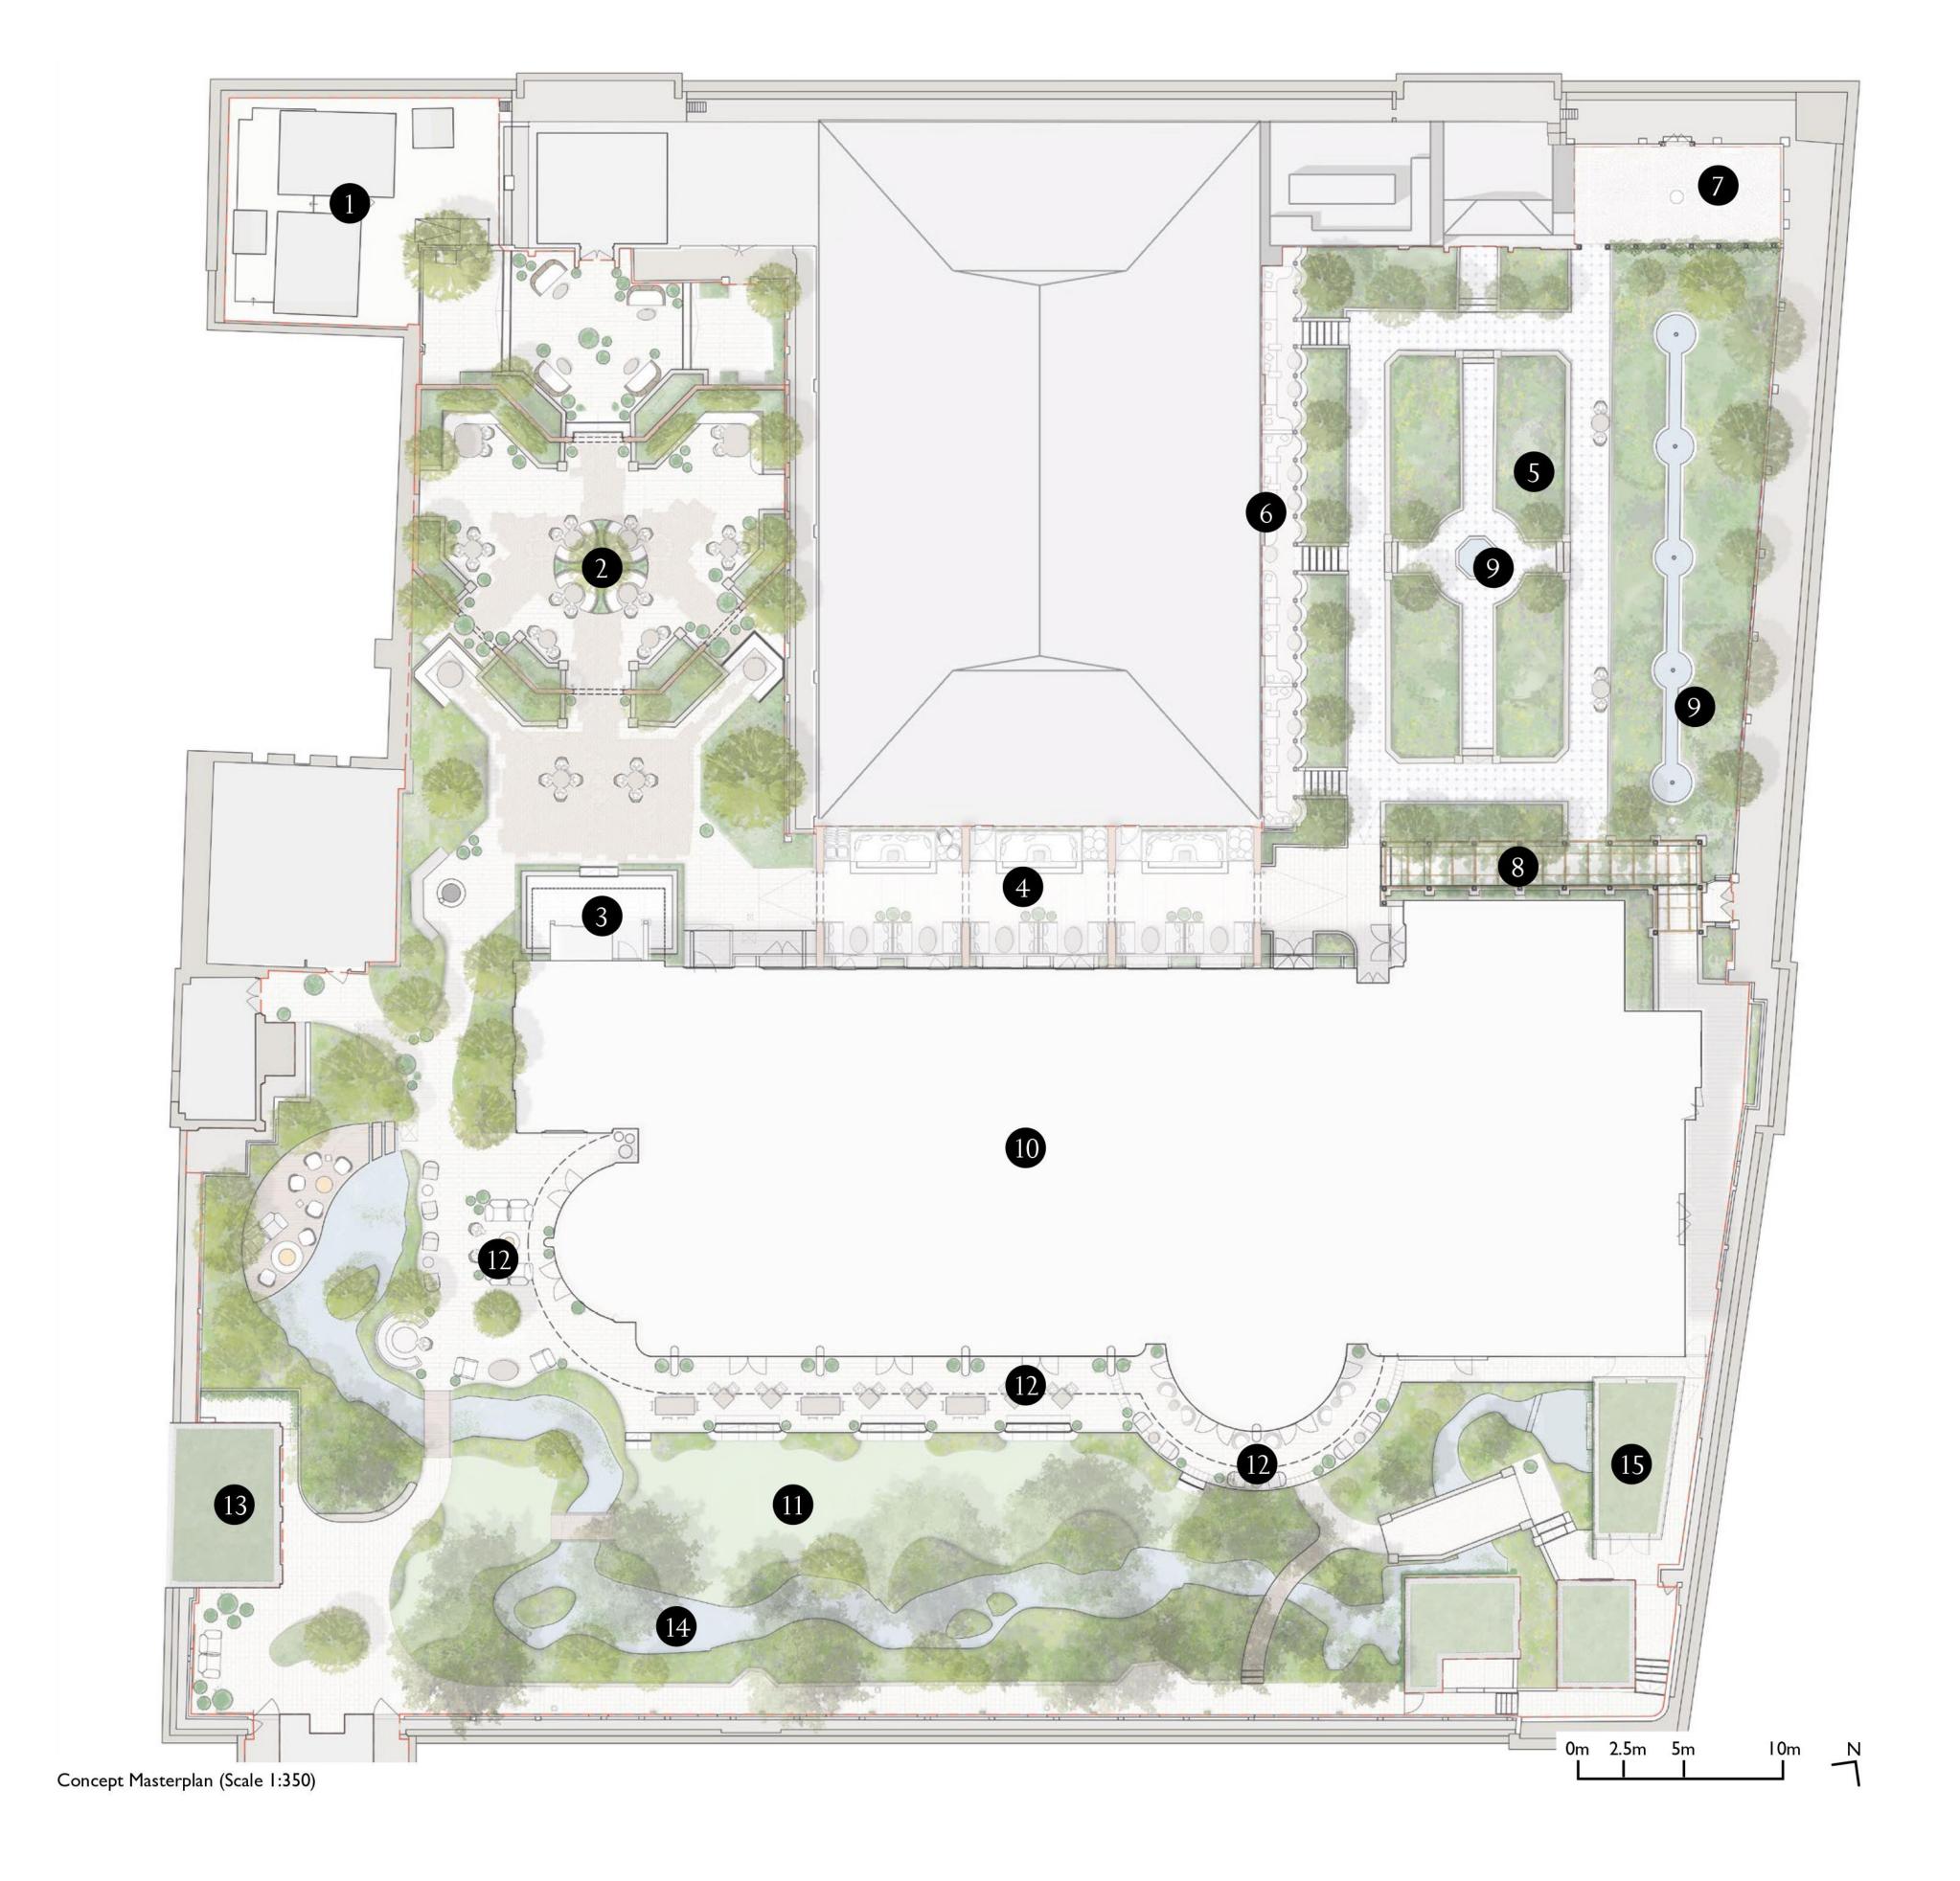





MARCUS BARNETT
STUDIO